


LANDFILL GAS WELL (8") WITH DUAL EXTRACTION SYSTEM (AP4+, ORP315, GWC8384, 40397)

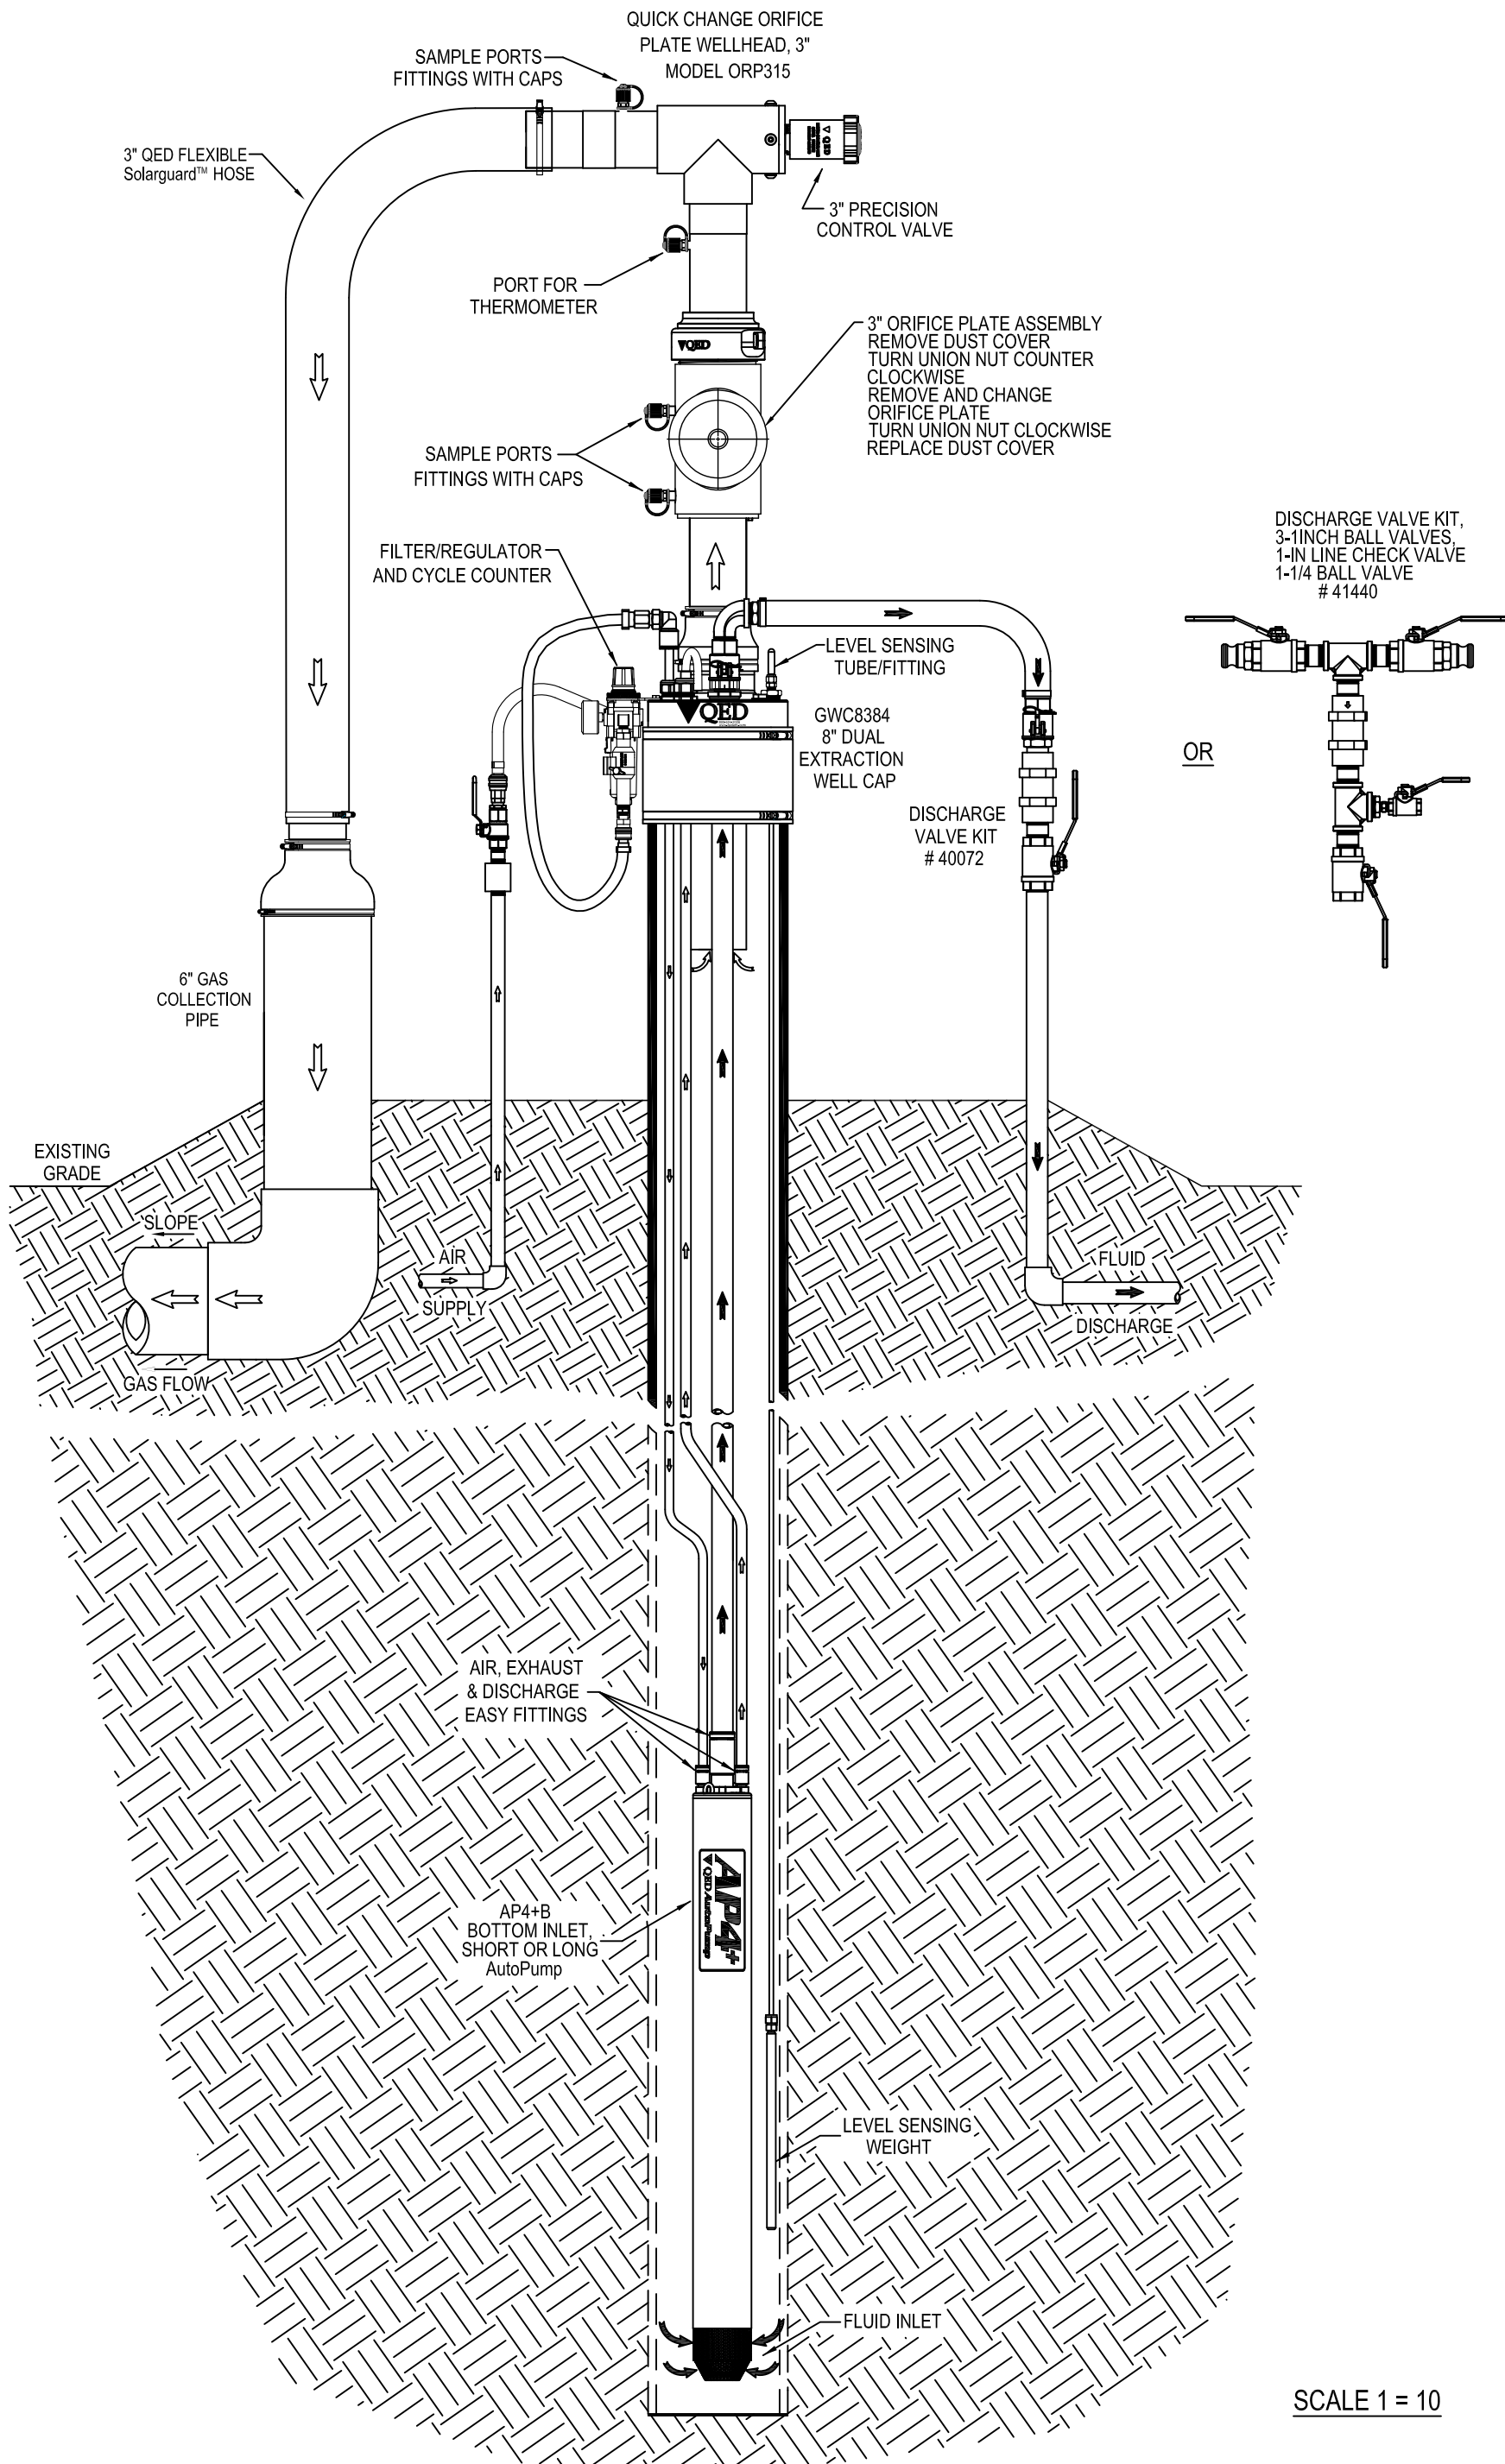

SCALE 1 = 10



734-995-2547 -US HEADQUARTERS
 734-995-1170 -FAX
 800-624-2026 -NORTH AMERICA TOLL FREE
 www.QEDENV.COM -WEB PAGE

TOLERANCES UNLESS OTHERWISE SPECIFIED ANGULAR : .5° FRAC : .XXX : .005 .XX : .01 .XXXX : .0005	APPROVALS DRAWN TONY RAMIREZ DESIGNER LN/BRP CHECKED LN/BRP APPROVED LN/BRP	DATE 7-30-12 7-30-12 7-30-12	TITLE 8" DUAL EXTRACTION SYSTEM	DWG No. 602469	REV A
FINISH		7-30-12	SCALE 1 = 10	SHT 1 OF 1	